


UNKNOWN, OWNER
RECORDING INFORMATION
UNAVAILABLE

NAUGHER, CONNIE
VOL. 218, PG. 494
O.P.R.D.C.T.

J.D. WHITE ROAD
(UNKNOWN WIDTH)
(PUBLIC R.O.W.)
FILE No. 2022-29424
O.P.R.D.C.T.

5440 ACRES
BISHOP CATTLE Co.
VOL. 33, PG. 388
D.R.D.C.T.

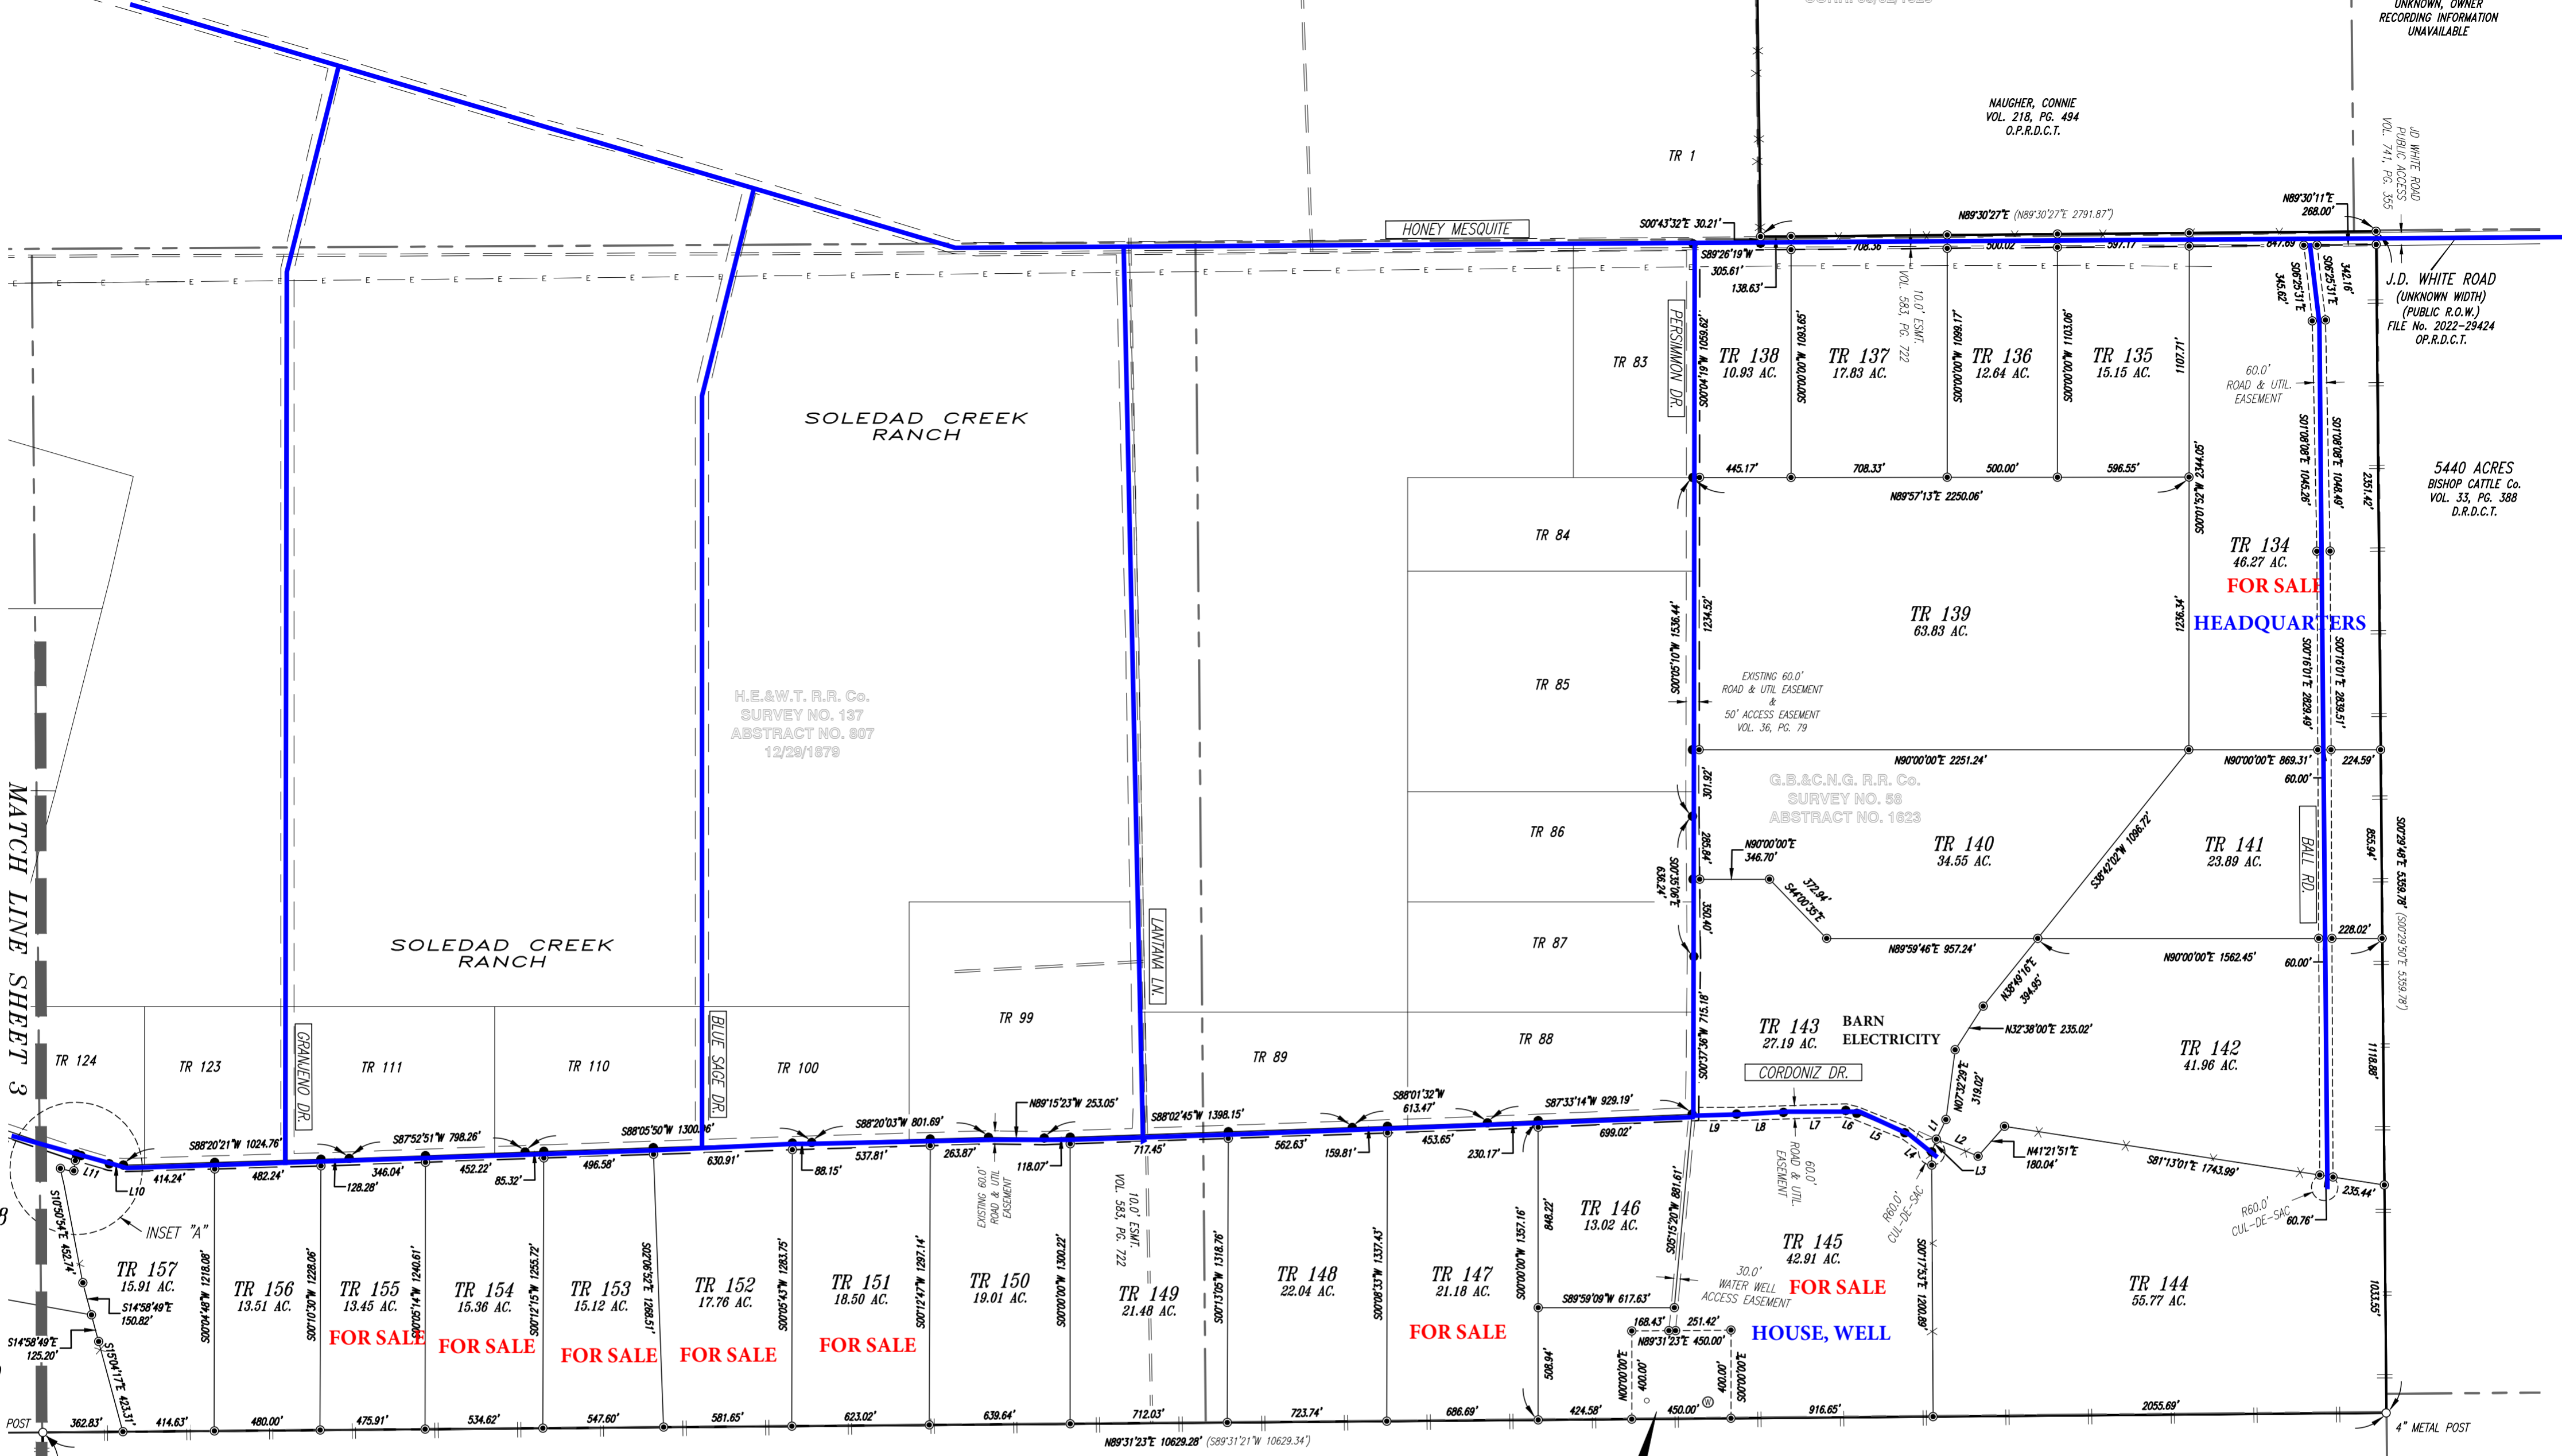

MATCH LINE SHEET 3

TR 158

TR 159

TR 160

TR 161

TR 162

TR 163

TR 164

TR 165


TR 166

TR 167

TR 168


TR 169

TR 170

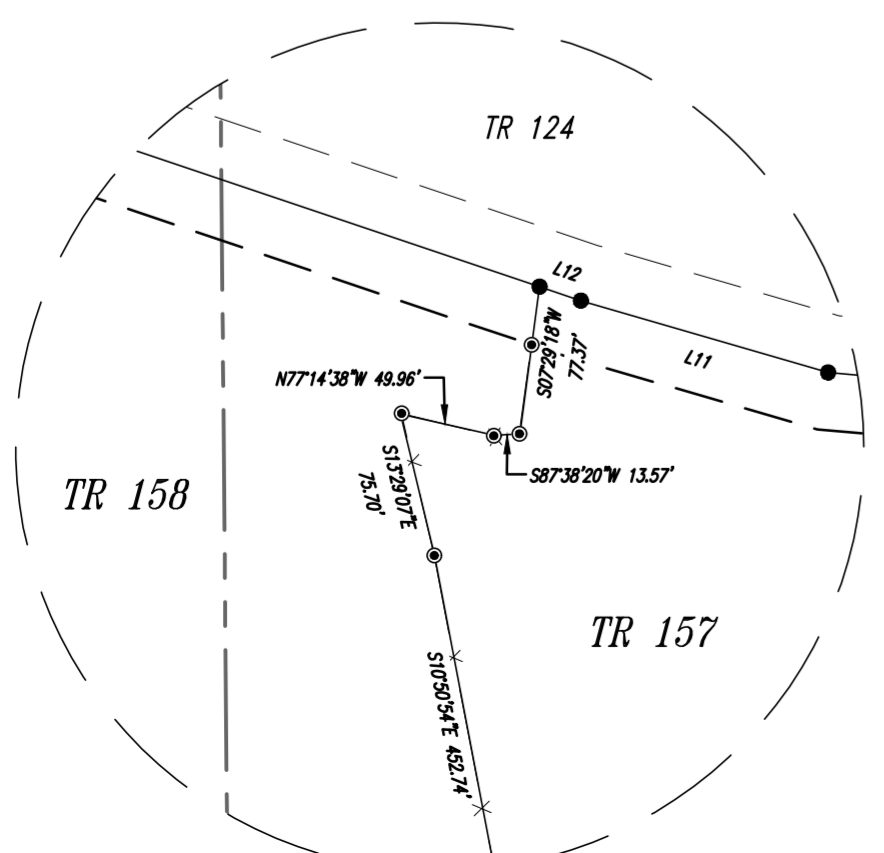

631 WATER STREET KERRVILLE, TX 78028 830-217-1100		wellbornengineering.com FIRM# 10194410 T.B.P.E.L.S.	
PROJECT: WES: 23-084	SCALE: 1"=500'	FIELD: JS/CM	DRAFTING: BM
LAST FIELD VISIT: 11.22.2023		SHEET: 2	
LAST DRAFT REVISION: 03.04.2025			

WELLBORN
ENGINEERING &
SURVEYING

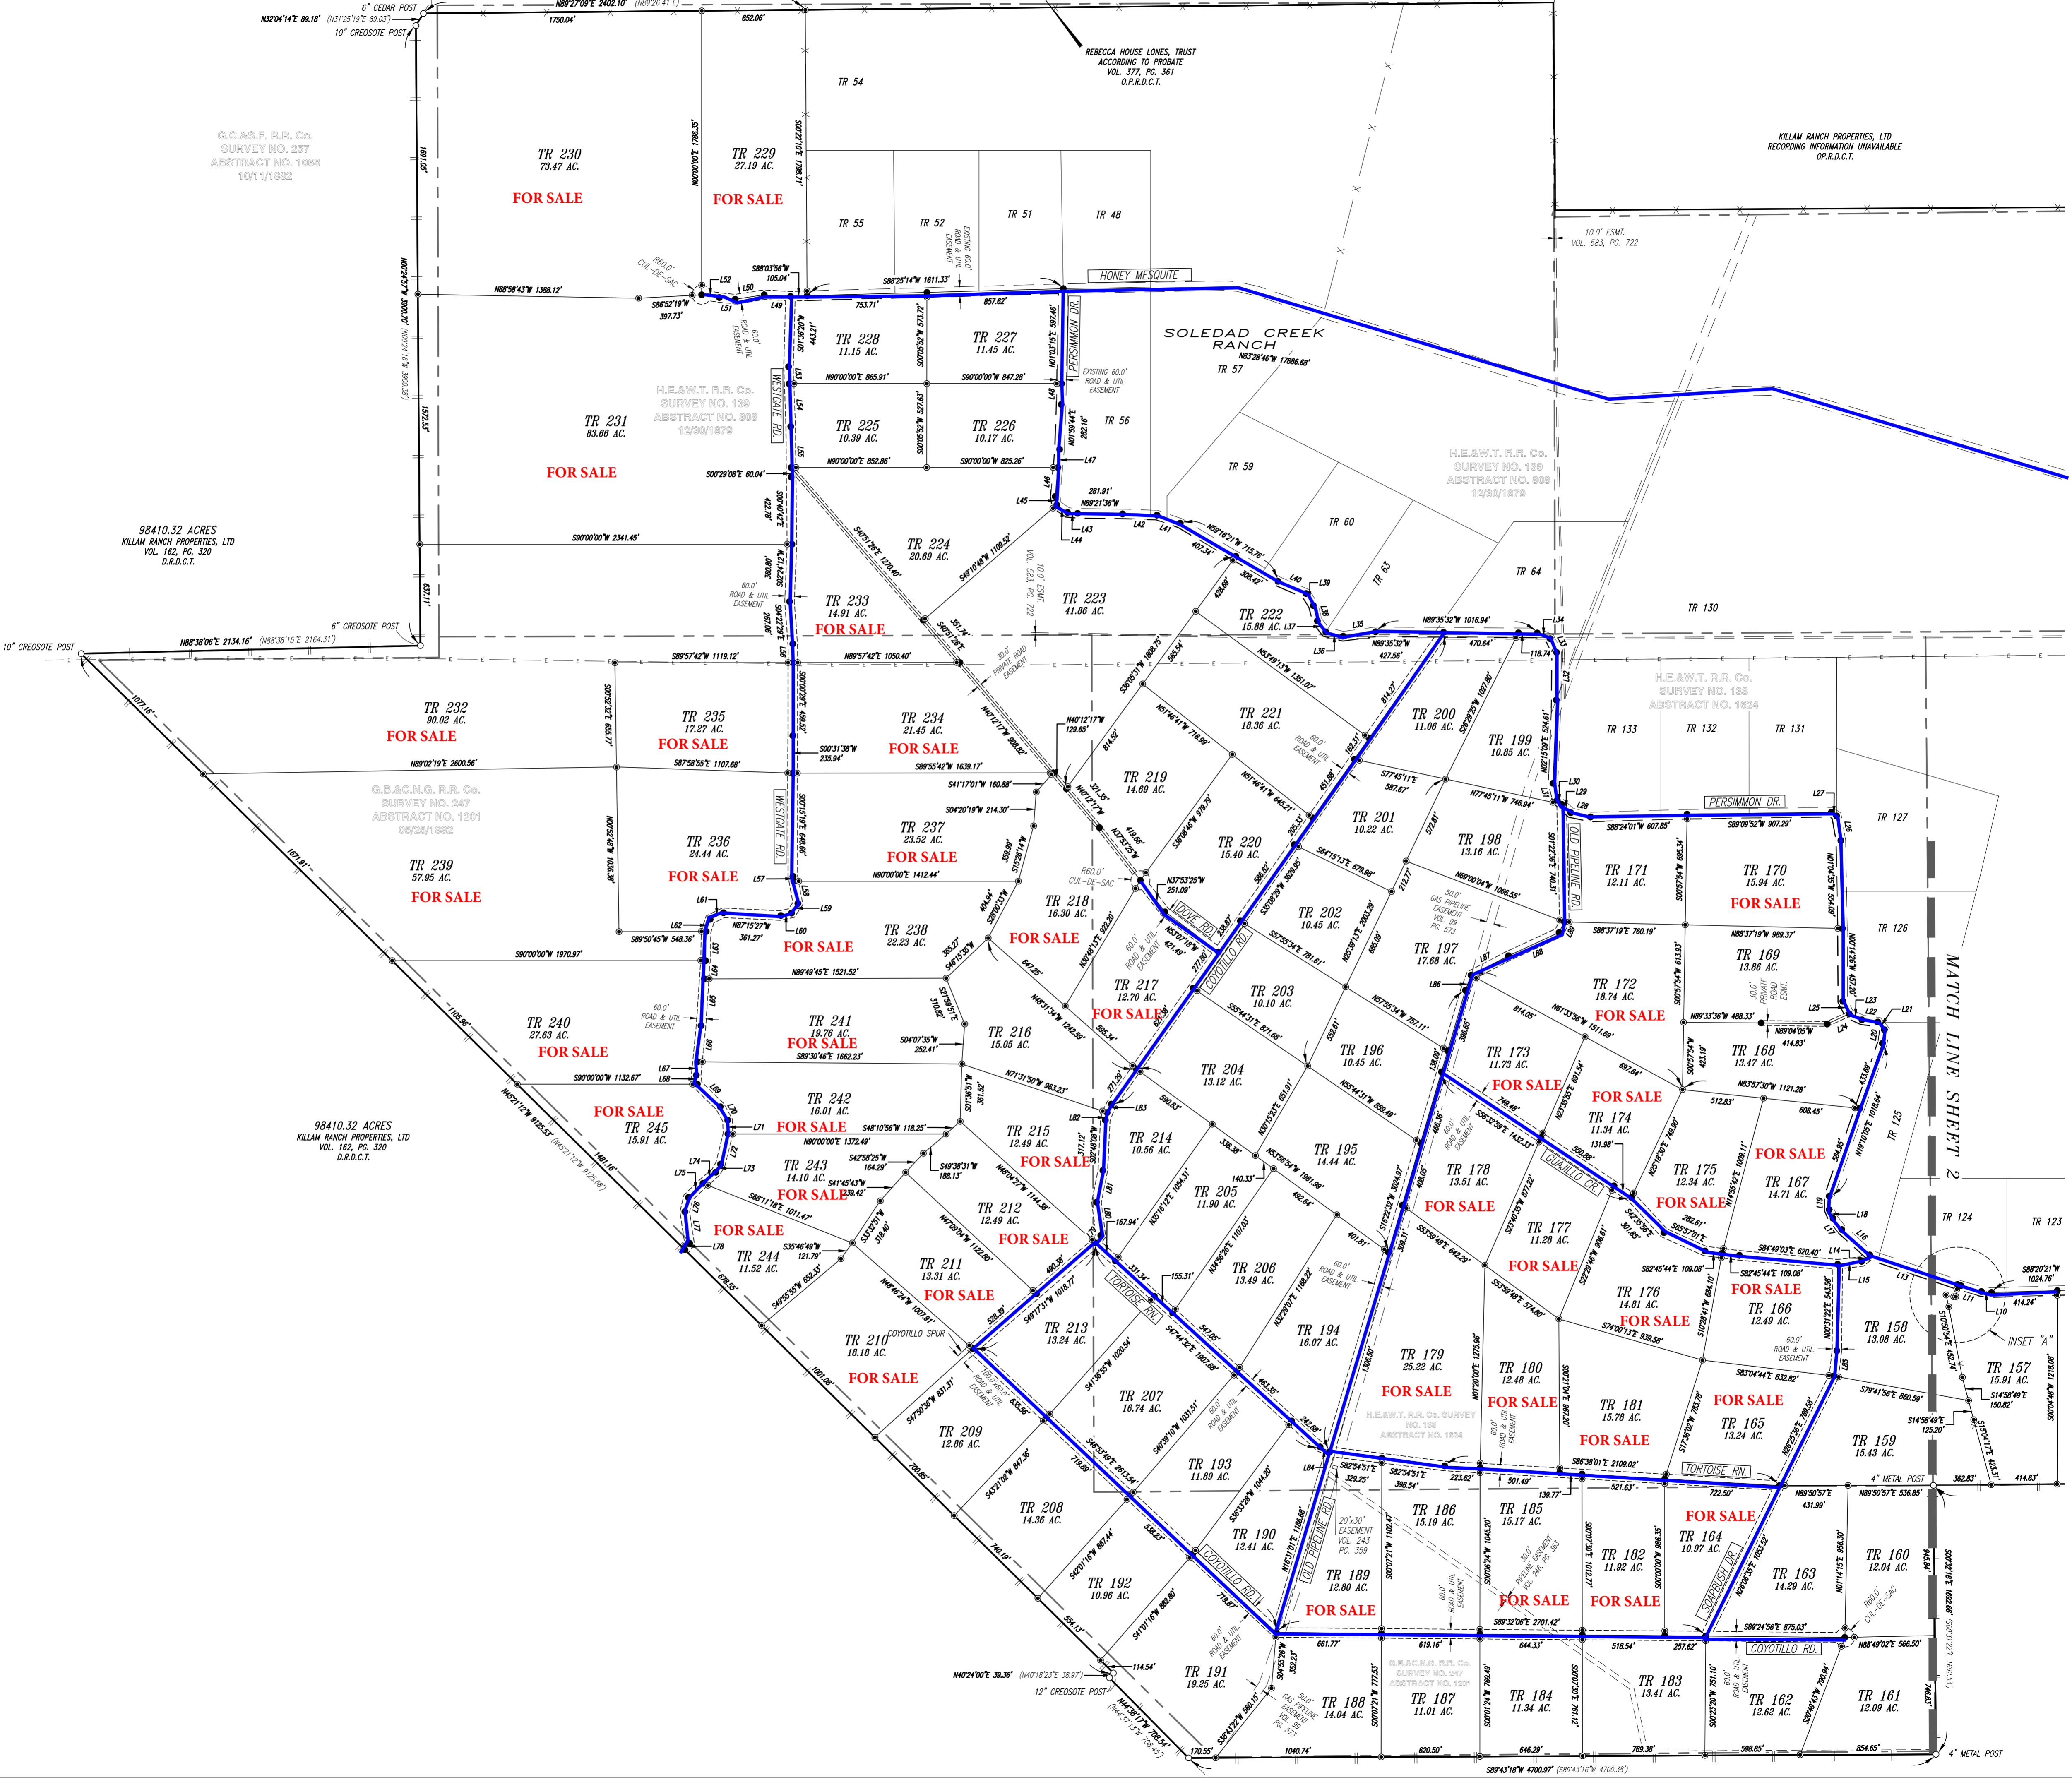

G.C.S.F. R.R. Co.
SURVEY NO. 257
ABSTRACT NO. 1008
10/11/1882

FOR SALE

FOR SALE

FOR SALE

FOR SALE

FOR SALE

FOR SALE

FOR SALE

G.B.&N.G. R.R. Co.
SURVEY NO. 247
ABSTRACT NO. 1201
08/25/1882

FOR SALE

FOR SALE

FOR SALE

98410.32 ACRES
KILLAM RANCH PROPERTIES, LTD
VOL. 162, PG. 320
D.R.D.C.T.

FOR SALE

FOR SALE

FOR SALE

FOR SALE

FOR SALE

FOR SALE

FOR SALE

FOR SALE

FOR SALE

FOR SALE

FOR SALE

FOR SALE

FOR SALE

FOR SALE

FOR SALE

FOR SALE

FOR SALE

FOR SALE

FOR SALE

FOR SALE

FOR SALE

FOR SALE

FOR SALE

FOR SALE

FOR SALE

FOR SALE

FOR SALE

REBECCA HOUSE LONES, TRUST
ACCORDING TO PROBATE
VOL. 377, PG. 361
O.P.R.D.C.T.

KILLAM RANCH PROPERTIES, LTD
RECORDING INFORMATION UNAVAILABLE
O.P.R.D.C.T.

SOLEDAD CREEK RANCH
TR 57

H.E.&W.T. R.R. Co.
SURVEY NO. 139
ABSTRACT NO. 808
12/30/1879

H.E.&W.T. R.R. Co.
SURVEY NO. 139
ABSTRACT NO. 1824

MATCH LINE SHEET 2

INSET "A"

G.B.&N.G. R.R. Co.
SURVEY NO. 247

TR 183
13.41 AC.

TR 182
11.92 AC.

TR 181
15.78 AC.

TR 180
12.48 AC.

TR 179
25.22 AC.

TR 178
13.51 AC.

TR 177
11.28 AC.

TR 176
14.81 AC.

TR 175
12.34 AC.

TR 174
11.34 AC.

TR 173
11.73 AC.

TR 172
18.74 AC.

TR 171
12.11 AC.

TR 170
15.94 AC.

TR 169
13.86 AC.

TR 168
13.47 AC.

TR 167
14.71 AC.

TR 166
12.49 AC.

TR 165
13.24 AC.

TR 164
10.97 AC.

TR 163
14.29 AC.

TR 162

TR 161
12.09 AC.

TR 160
12.04 AC.

TR 159
15.43 AC.

TR 158
13.08 AC.

TR 157
15.91 AC.


